


Upper Floor Plan


Scale: 1/8" = 1'-0"  
3381 sq. ft. Added

NO.	ROOM	FLOOR	BASE	WALLS	CEILING	HEIGHT	REMARKS
101	Vestibule	12x12 glazed tile	6" glazed tile	DW, Painted, Orange peel texture	DW, Painted, Orange peel texture	18'-0"	
102	2 Story Lobby	By Owner	By Owner	DW, Painted, Orange peel texture	Painted DW & 2x2 acoustical tile and lay in grid	Varies	
103	1 Story Lobby	By Owner	By Owner	DW, Painted, Orange peel texture	DW, Painted, Orange peel texture	8'-0"	
104	Church Secretary	By Owner	By Owner	DW, Painted, Orange peel texture	DW, Painted, Orange peel texture	8'-0"	
105	Pastor's Office	By Owner	By Owner	DW, Painted, Orange peel texture	DW, Painted, Orange peel texture	8'-0"	
106	Elevator	12x12 glazed tile	None	DW, Fire taped only	DW, Fire taped only	-	
107	Elevator Equipment	Exposed Concrete	None	DW, Painted, Orange peel texture	DW, Painted, Orange peel texture	8'-0"	
108	Women's Toilet	12x12 glazed tile	6" glazed tile	4x4 ceramic wall tile, 54" high, DW painted, smooth above	DW, Painted, smooth finish	8'-0"	
109	Men's Toilet	12x12 glazed tile	6" glazed tile	4x4 ceramic wall tile, 54" high, DW painted, smooth above	DW, Painted, smooth finish	8'-0"	Sound board on Pastor's Office wall
110	Mechanical Room	Exposed Concrete	None	DW, Painted, Orange peel texture	DW, Painted, Orange peel texture	8'-0"	
111	Fellowship	By Owner	By Owner	DW, Painted, Orange peel texture	DW, Painted, Orange peel texture	8'-0"	Acoustical gyp. brd walls & ceiling
112	Storage under Stair	By Owner	By Owner	DW, Painted, Orange peel texture	DW, Painted, Orange peel texture	Varies	1 Hr fire resistive ceiling, see section
201	Nathelex	By Owner	By Owner	DW, Painted, Orange peel texture	Painted DW & 2x2 acoustical tile and lay in grid	Varies	
202	Elevator	12x12 glazed tile	None	DW, Fire taped only	DW, Fire taped only	12'-8"	
203	Janitor's Closet	12x12 VCT	4" vinyl	DW, Painted, Orange peel texture	DW, Painted, Orange peel texture	14'-0"	
204	Mechanical Room	12x12 VCT	4" vinyl	DW, Painted, Orange peel texture	DW, Painted, Orange peel texture	14'-0"	
205	Unisex Toilet	12x12 glazed tile	6" glazed tile	4x4 ceramic wall tile, 54" high, DW painted, smooth above	2x2 vinyl covered dw tile and lay in grid	9'-0"	
206	Family Toilet	12x12 glazed tile	6" glazed tile	4x4 ceramic wall tile, 54" high, DW painted, smooth above	2x2 vinyl covered dw tile and lay in grid	9'-0"	
207	Classroom	12x12 glazed tile	6" glazed tile	DW, Painted, Orange peel texture	2x2 acoustical tile and lay in grid	9'-0"	
208	Storage	By Owner	By Owner	DW, Painted, Orange peel texture	DW, Painted, Orange peel texture	14'-0"	
209	Classroom	By Owner	By Owner	DW, Painted, Orange peel texture	2x2 acoustical tile and lay in grid	9'-0"	
210	Classroom	By Owner	By Owner	DW, Painted, Orange peel texture	2x2 acoustical tile and lay in grid	9'-0"	
211	Corridor	By Owner	By Owner	DW, Painted, Orange peel texture	2x2 acoustical tile and lay in grid	9'-0"	


NOTES  
 1. Owner to provide Wood, Carpet & VCT flooring with corresponding base per this schedule under a separate contract. General Contractor shall include furnishing & installing glazed tile flooring, base and wall tile per this schedule.  
 2. Acoustical tile to be Sandtriff texture with a recessed tegular edge. Grid to be white. Vinyl faced drywall tiles to be white with a flat square edge.

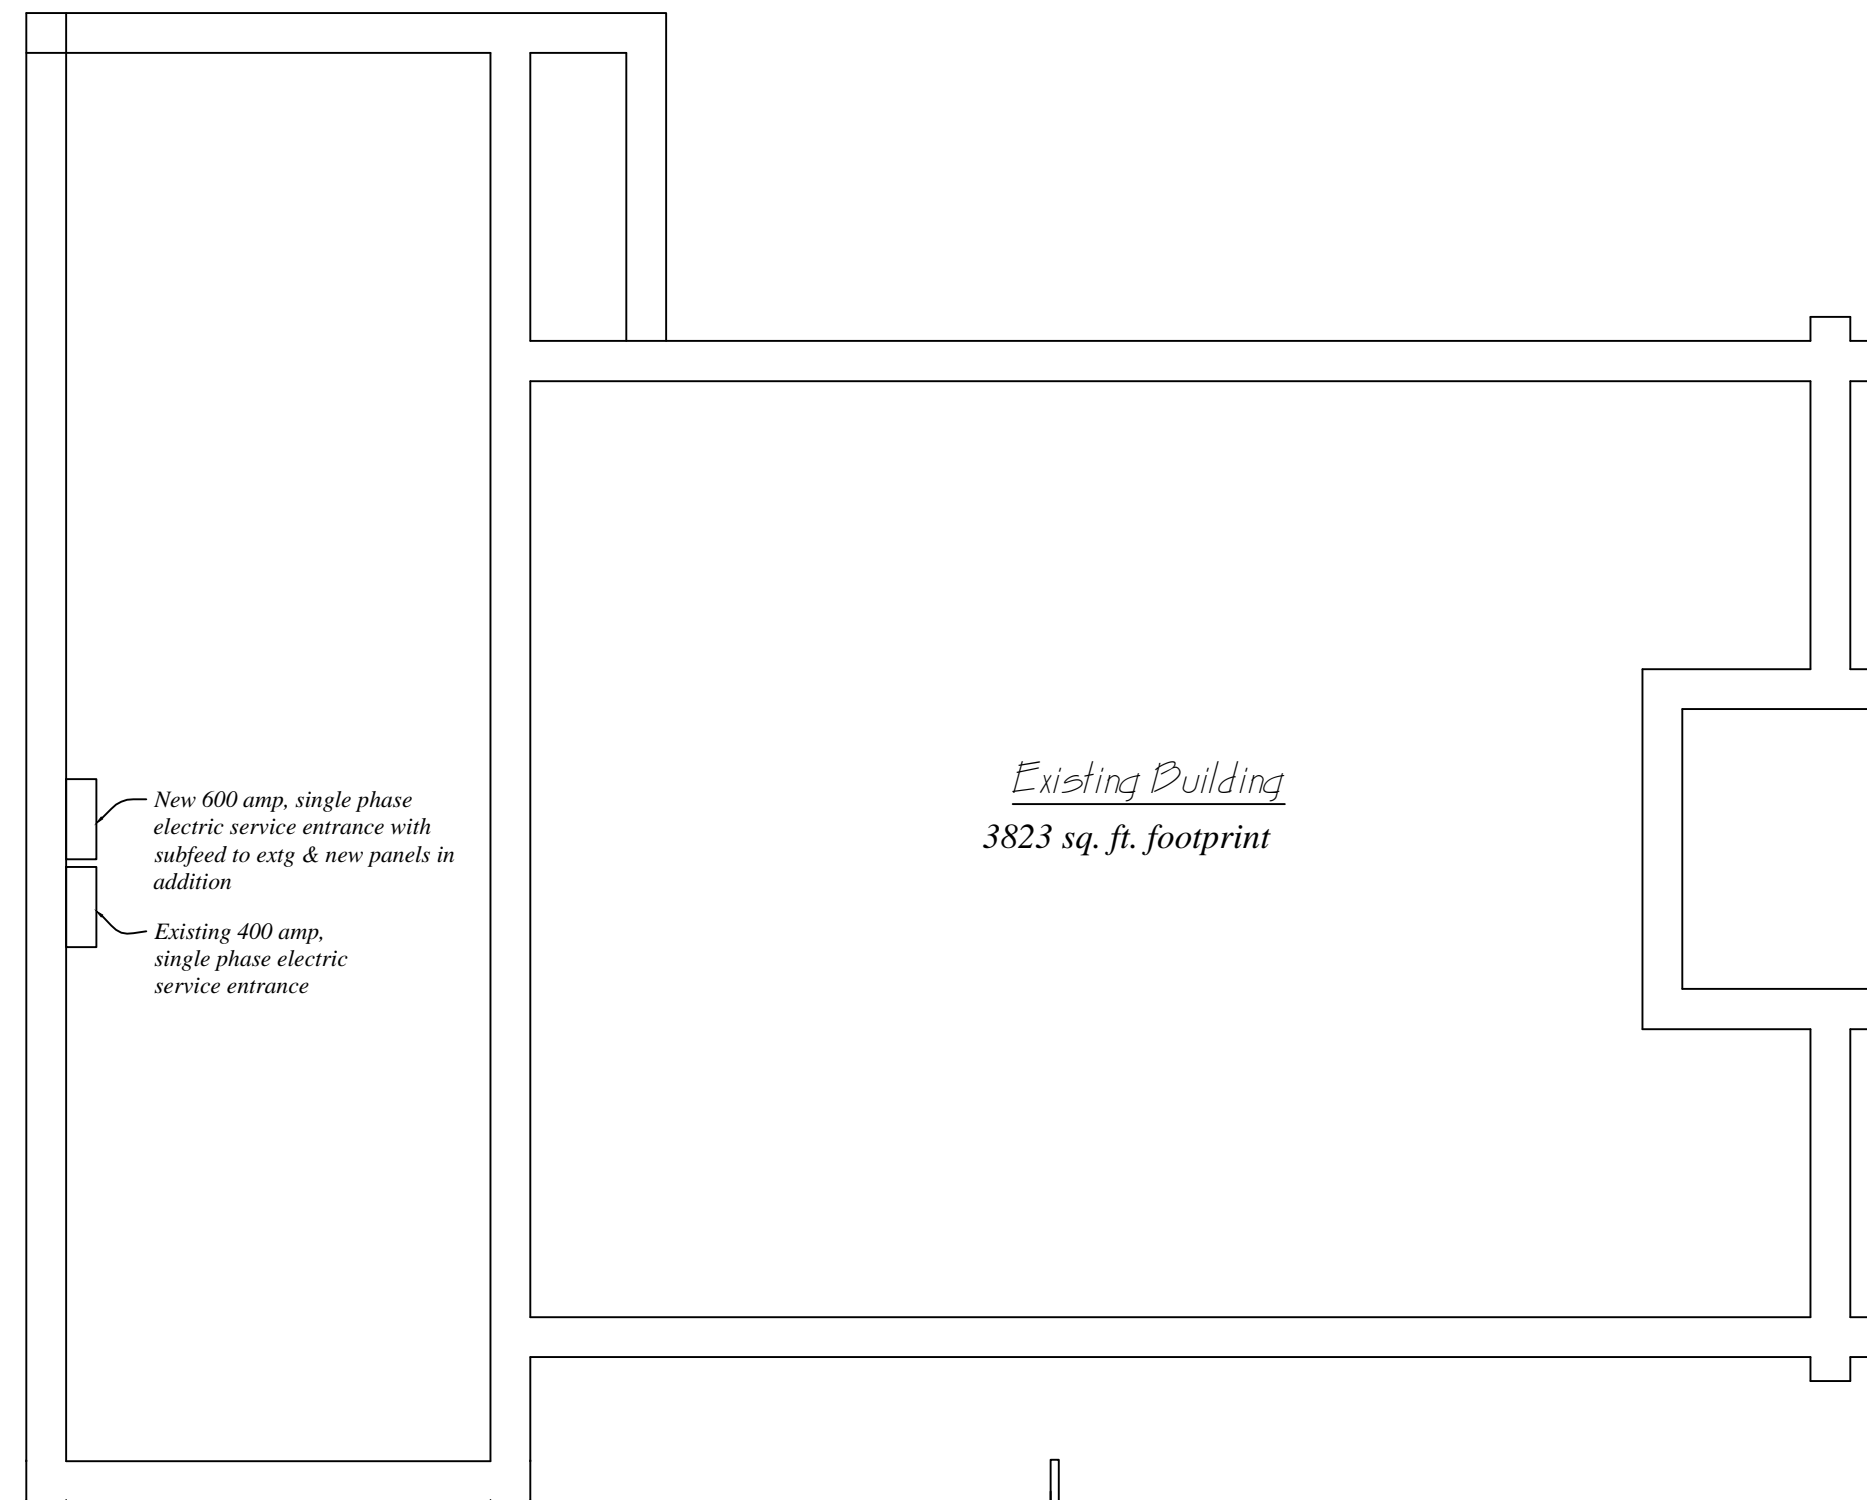


Existing Building  
3823 sq. ft. footprint

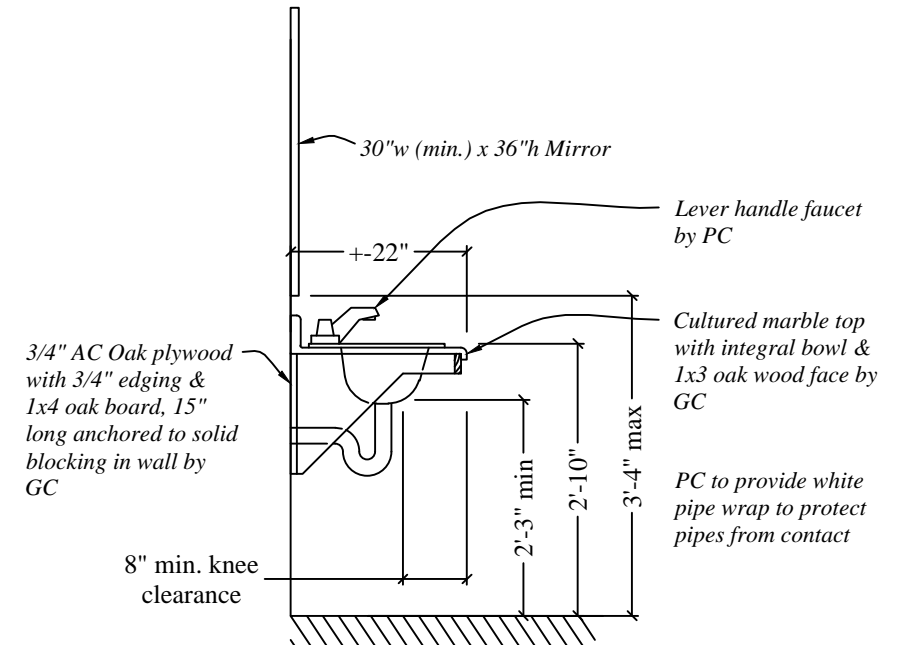

Side Vanity Detail  
Scale: 1/2" = 1'-0"

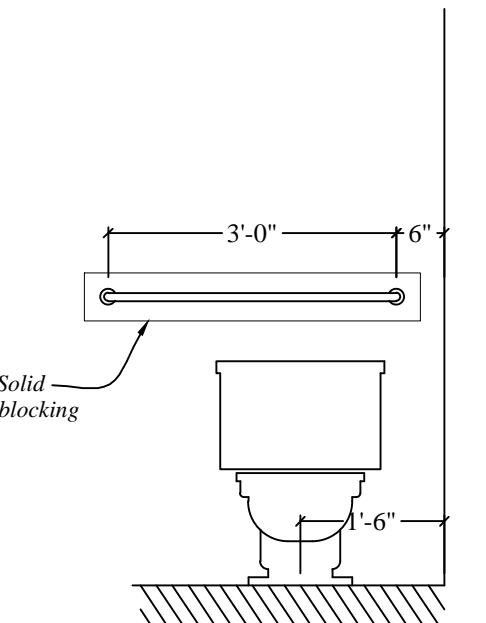


Back Wall

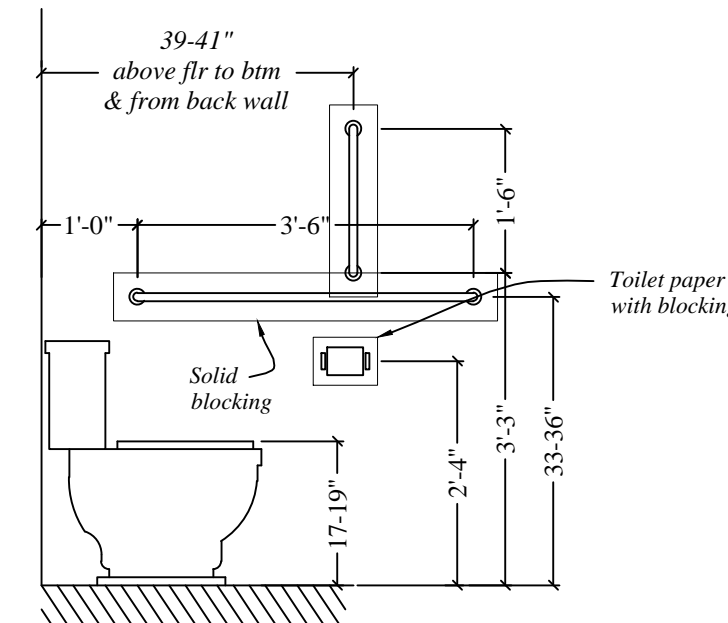

Side Wall

Grab Bars at Water Closets  
Scale: 1/2" = 1'-0"

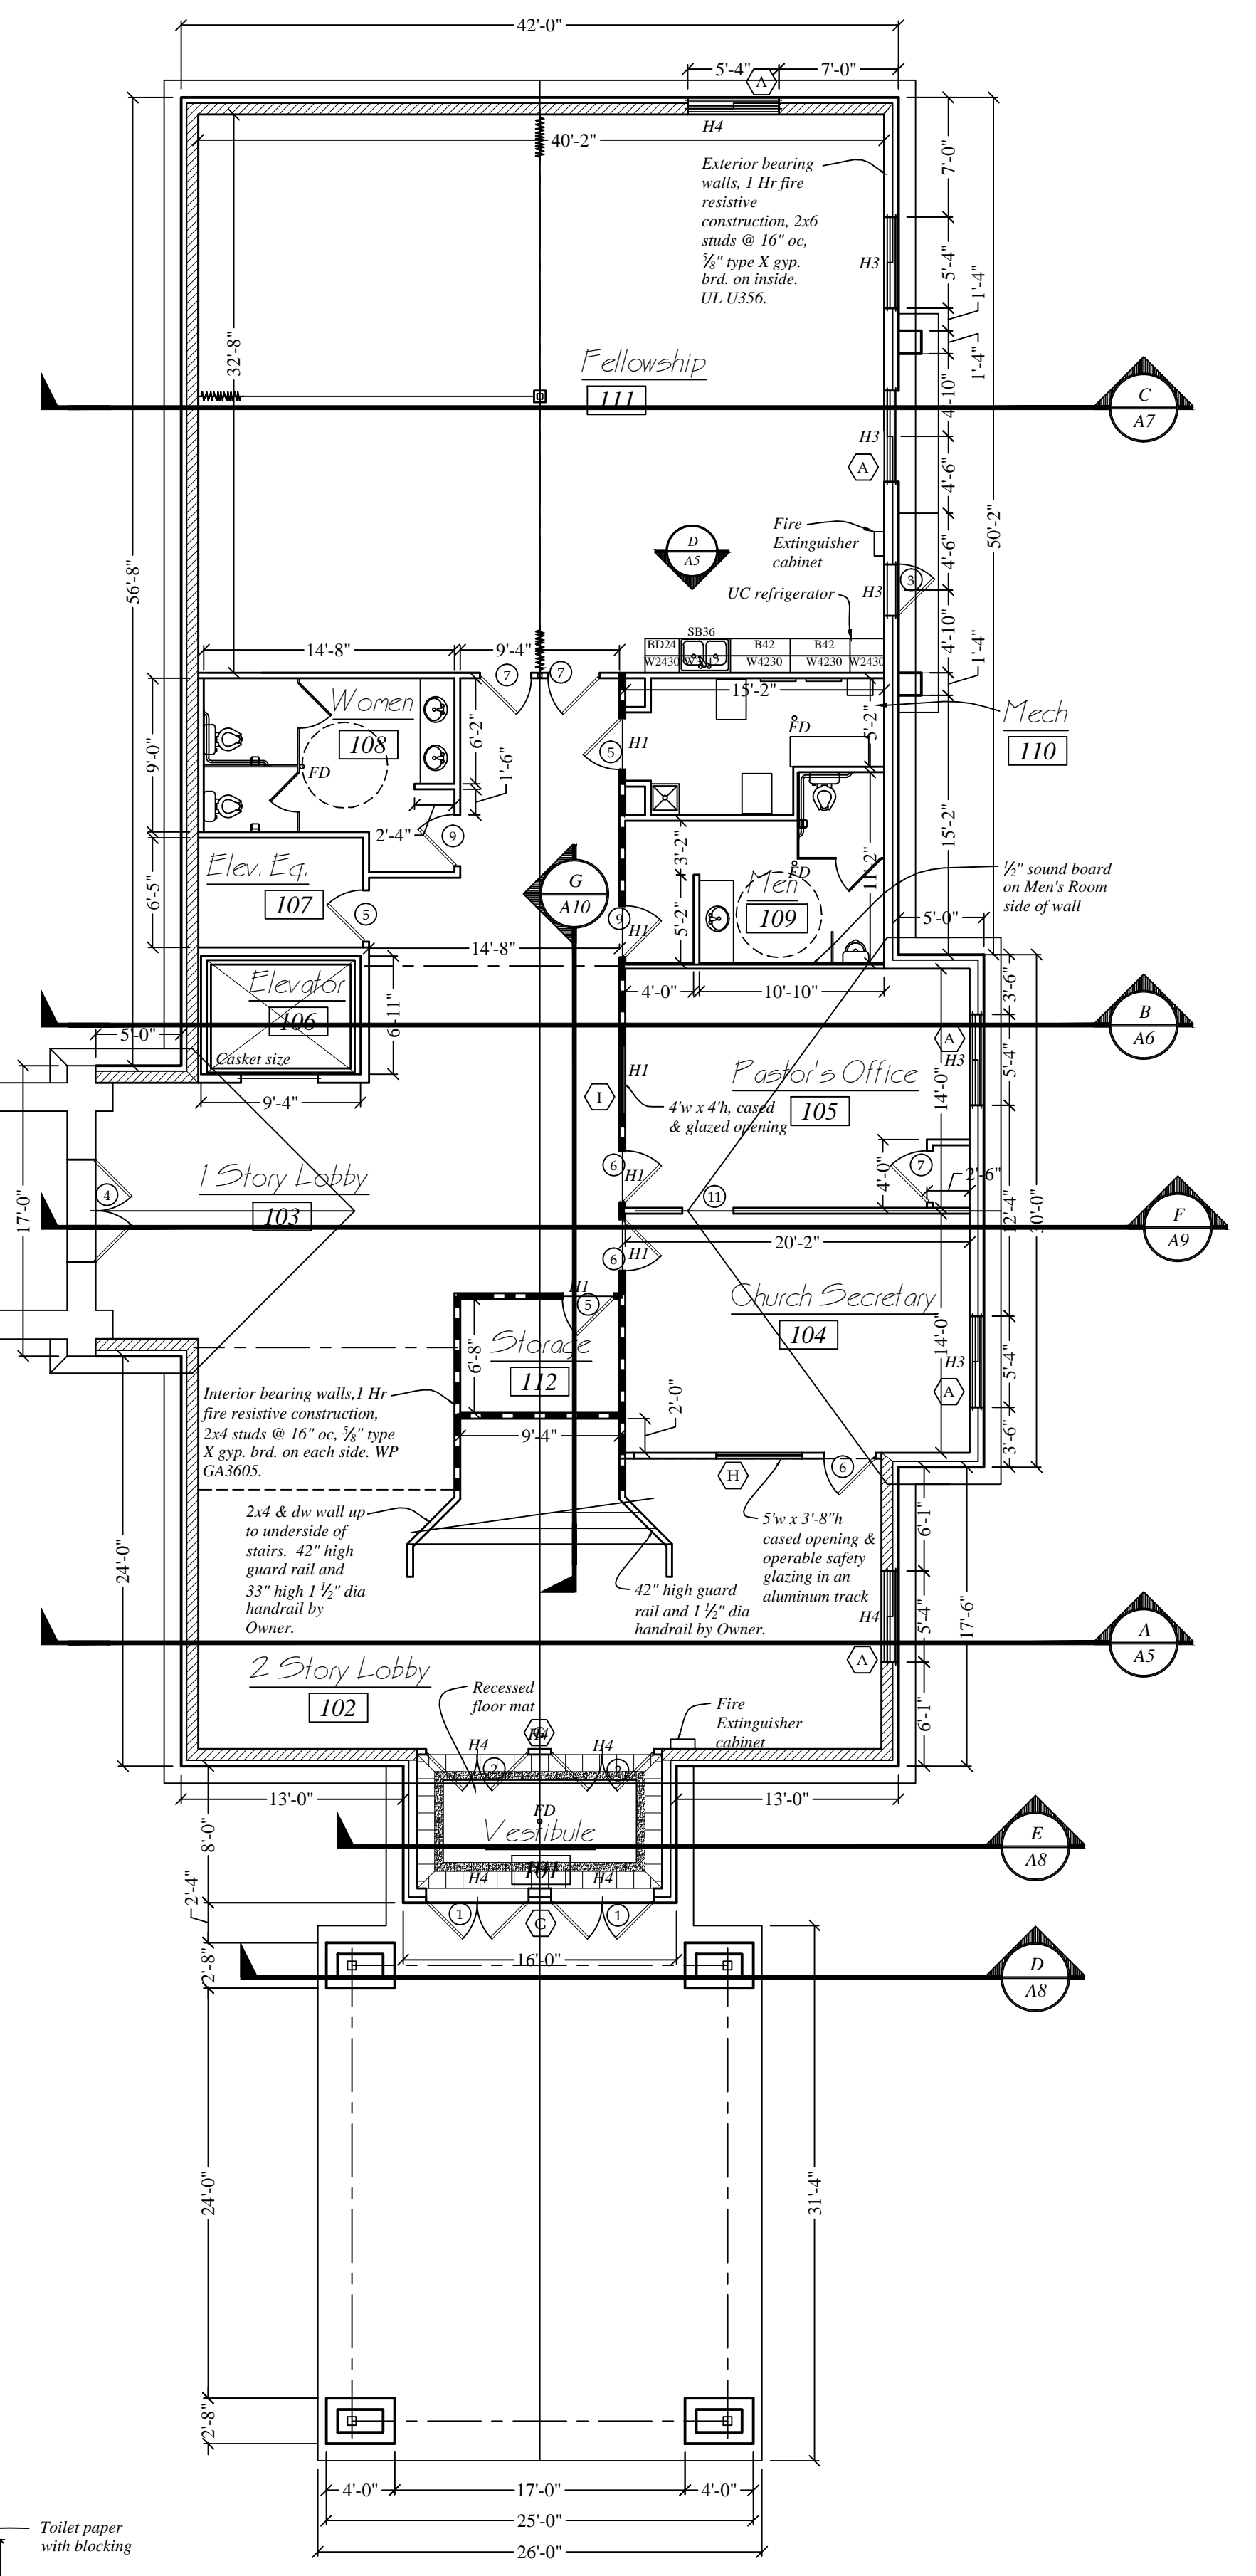

Ground Floor Plan

Scale: 1/8" = 1'-0"  
4465 sq. ft. Added

Cornerstone Architects, LLC  
 "Designing the Future"  
 P.O. Box 288, 201 West Veterans Street  
 Tomah, Wisconsin 54660  
 Voice: 608-374-3500 Fax: 608-372-5380 Email: kbarthe@centurytel.net

Halfway Creek Lutheran Church  
 Proposed 2 Story Addition  
 W6016 County Road W, Holmen, WI 54636

Project:	Sheet Description
By:	ink
Scale:	As Shown
Date:	2/24/14
File:	
Revision:	
Date:	

Sheet No. **A2**